


Vacation complex Site plan



Scale 1"=20'

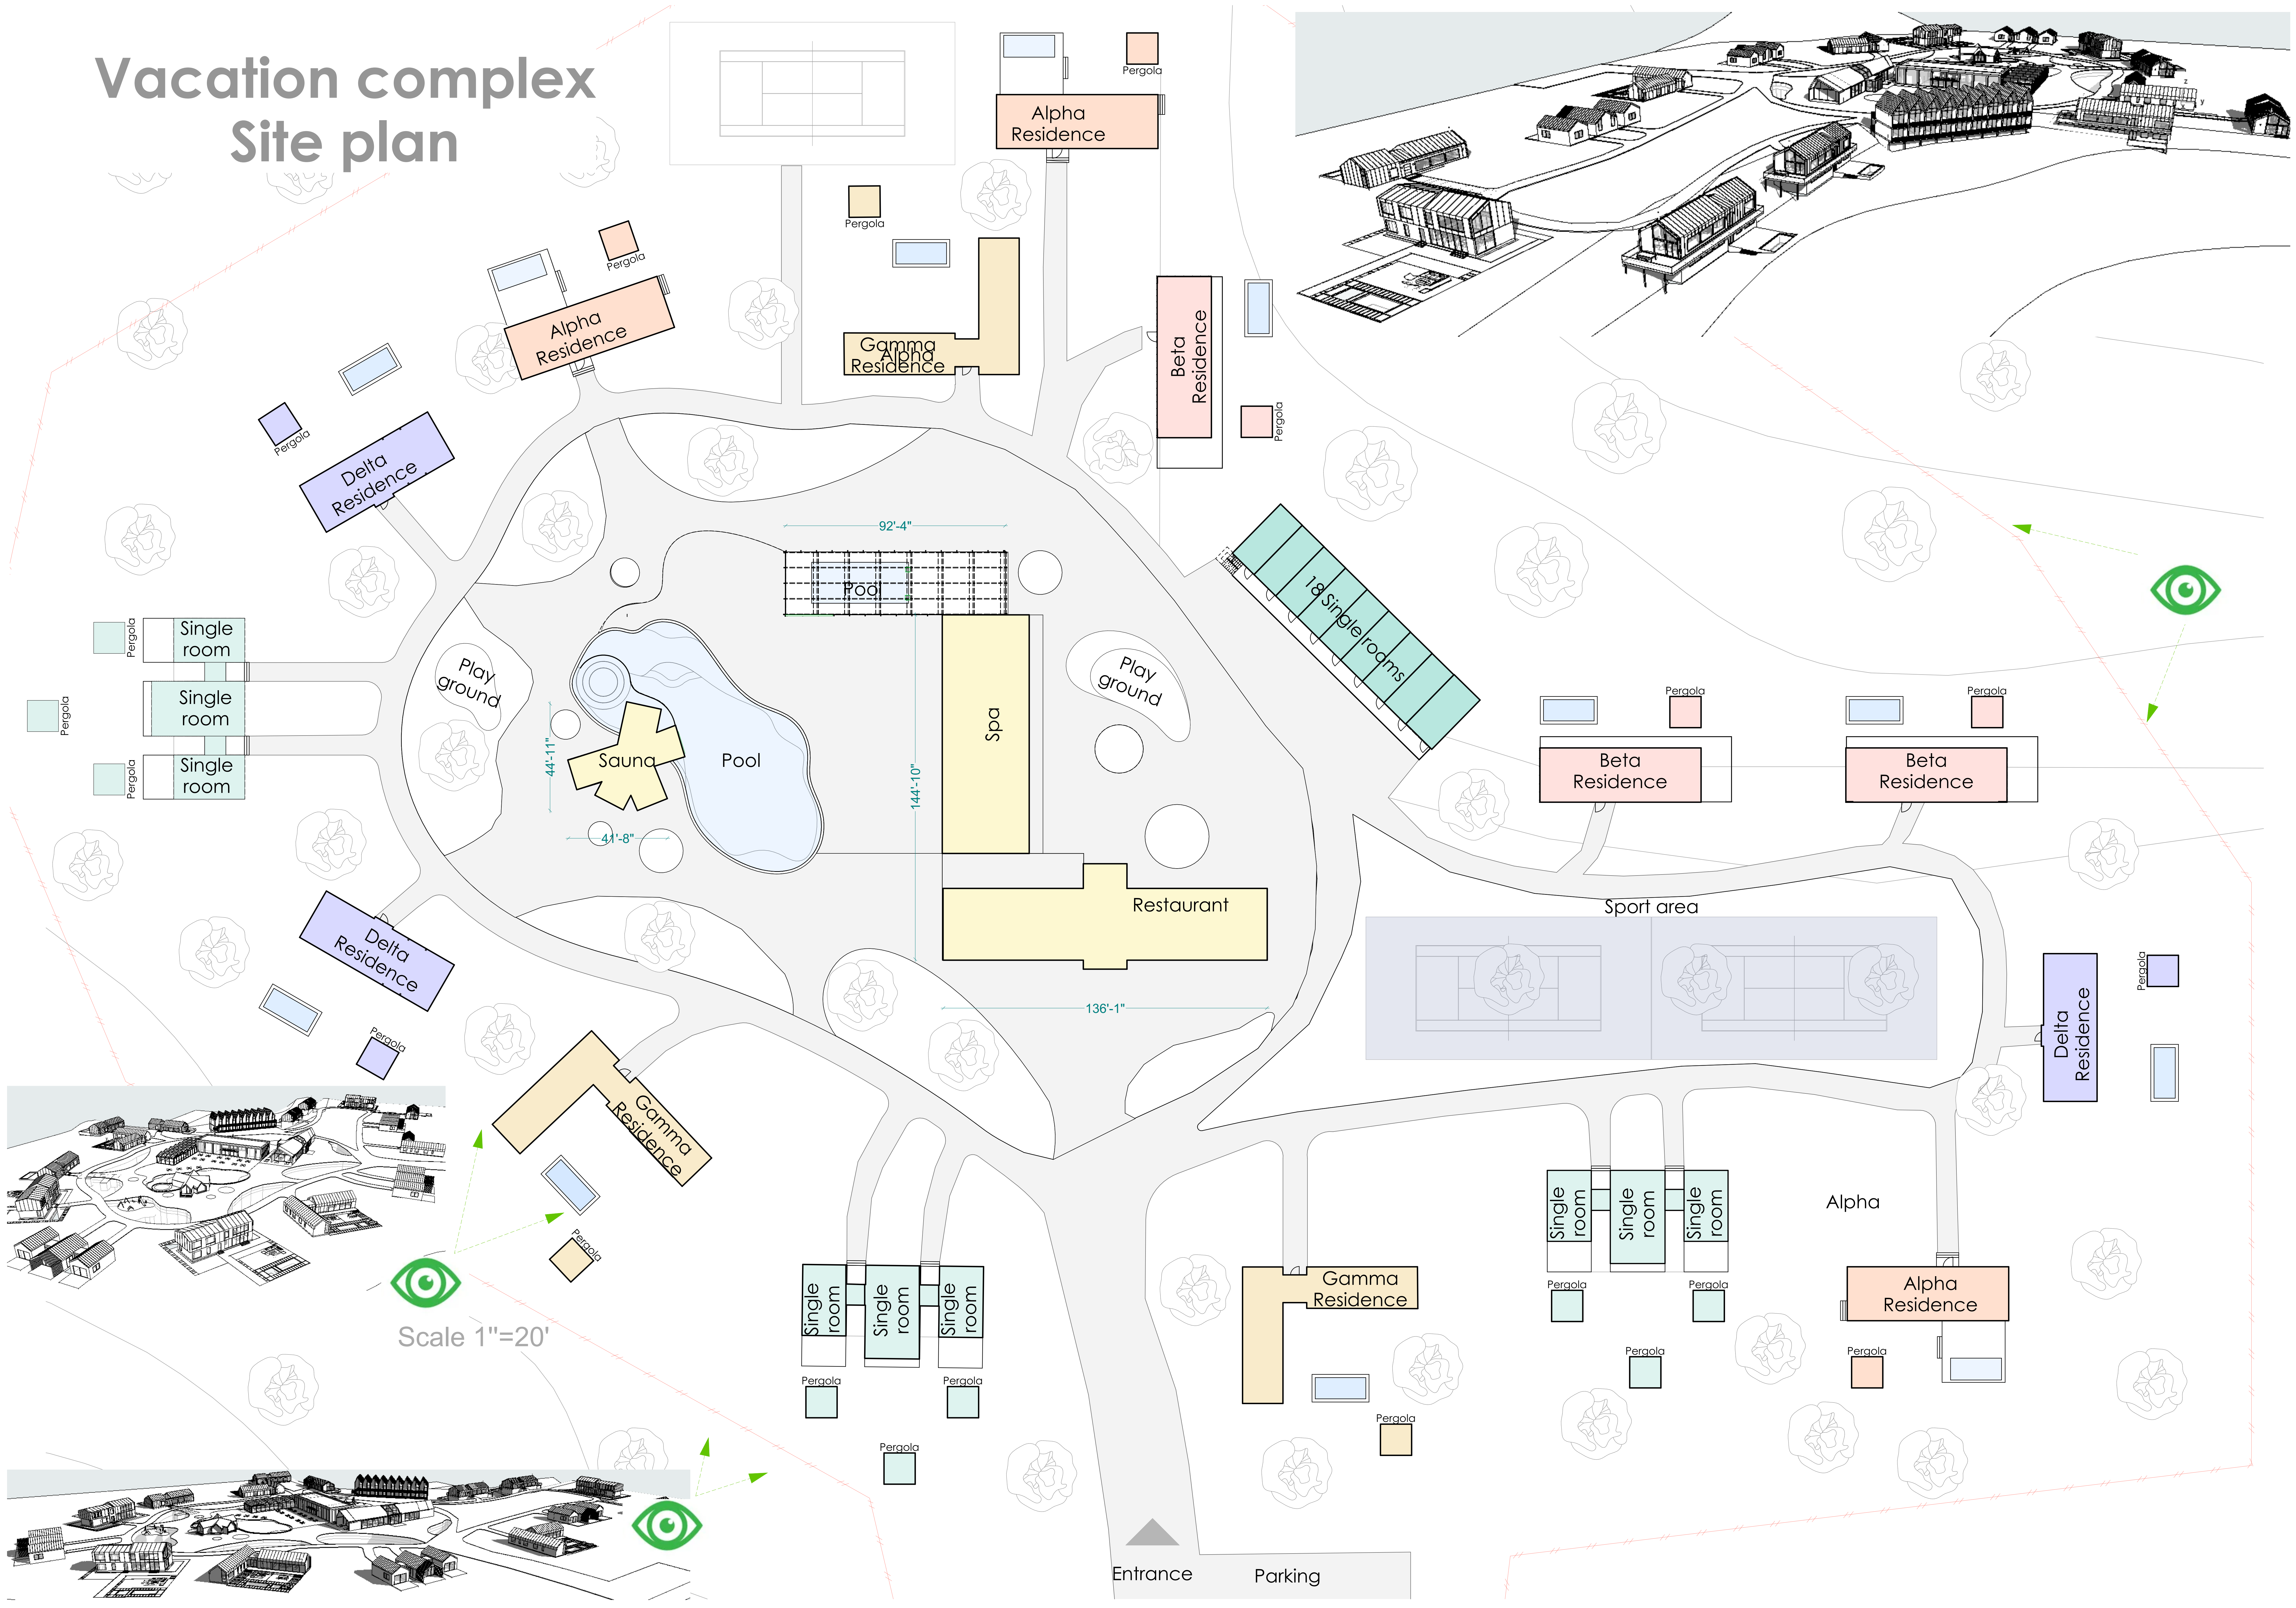